


II. Etapa

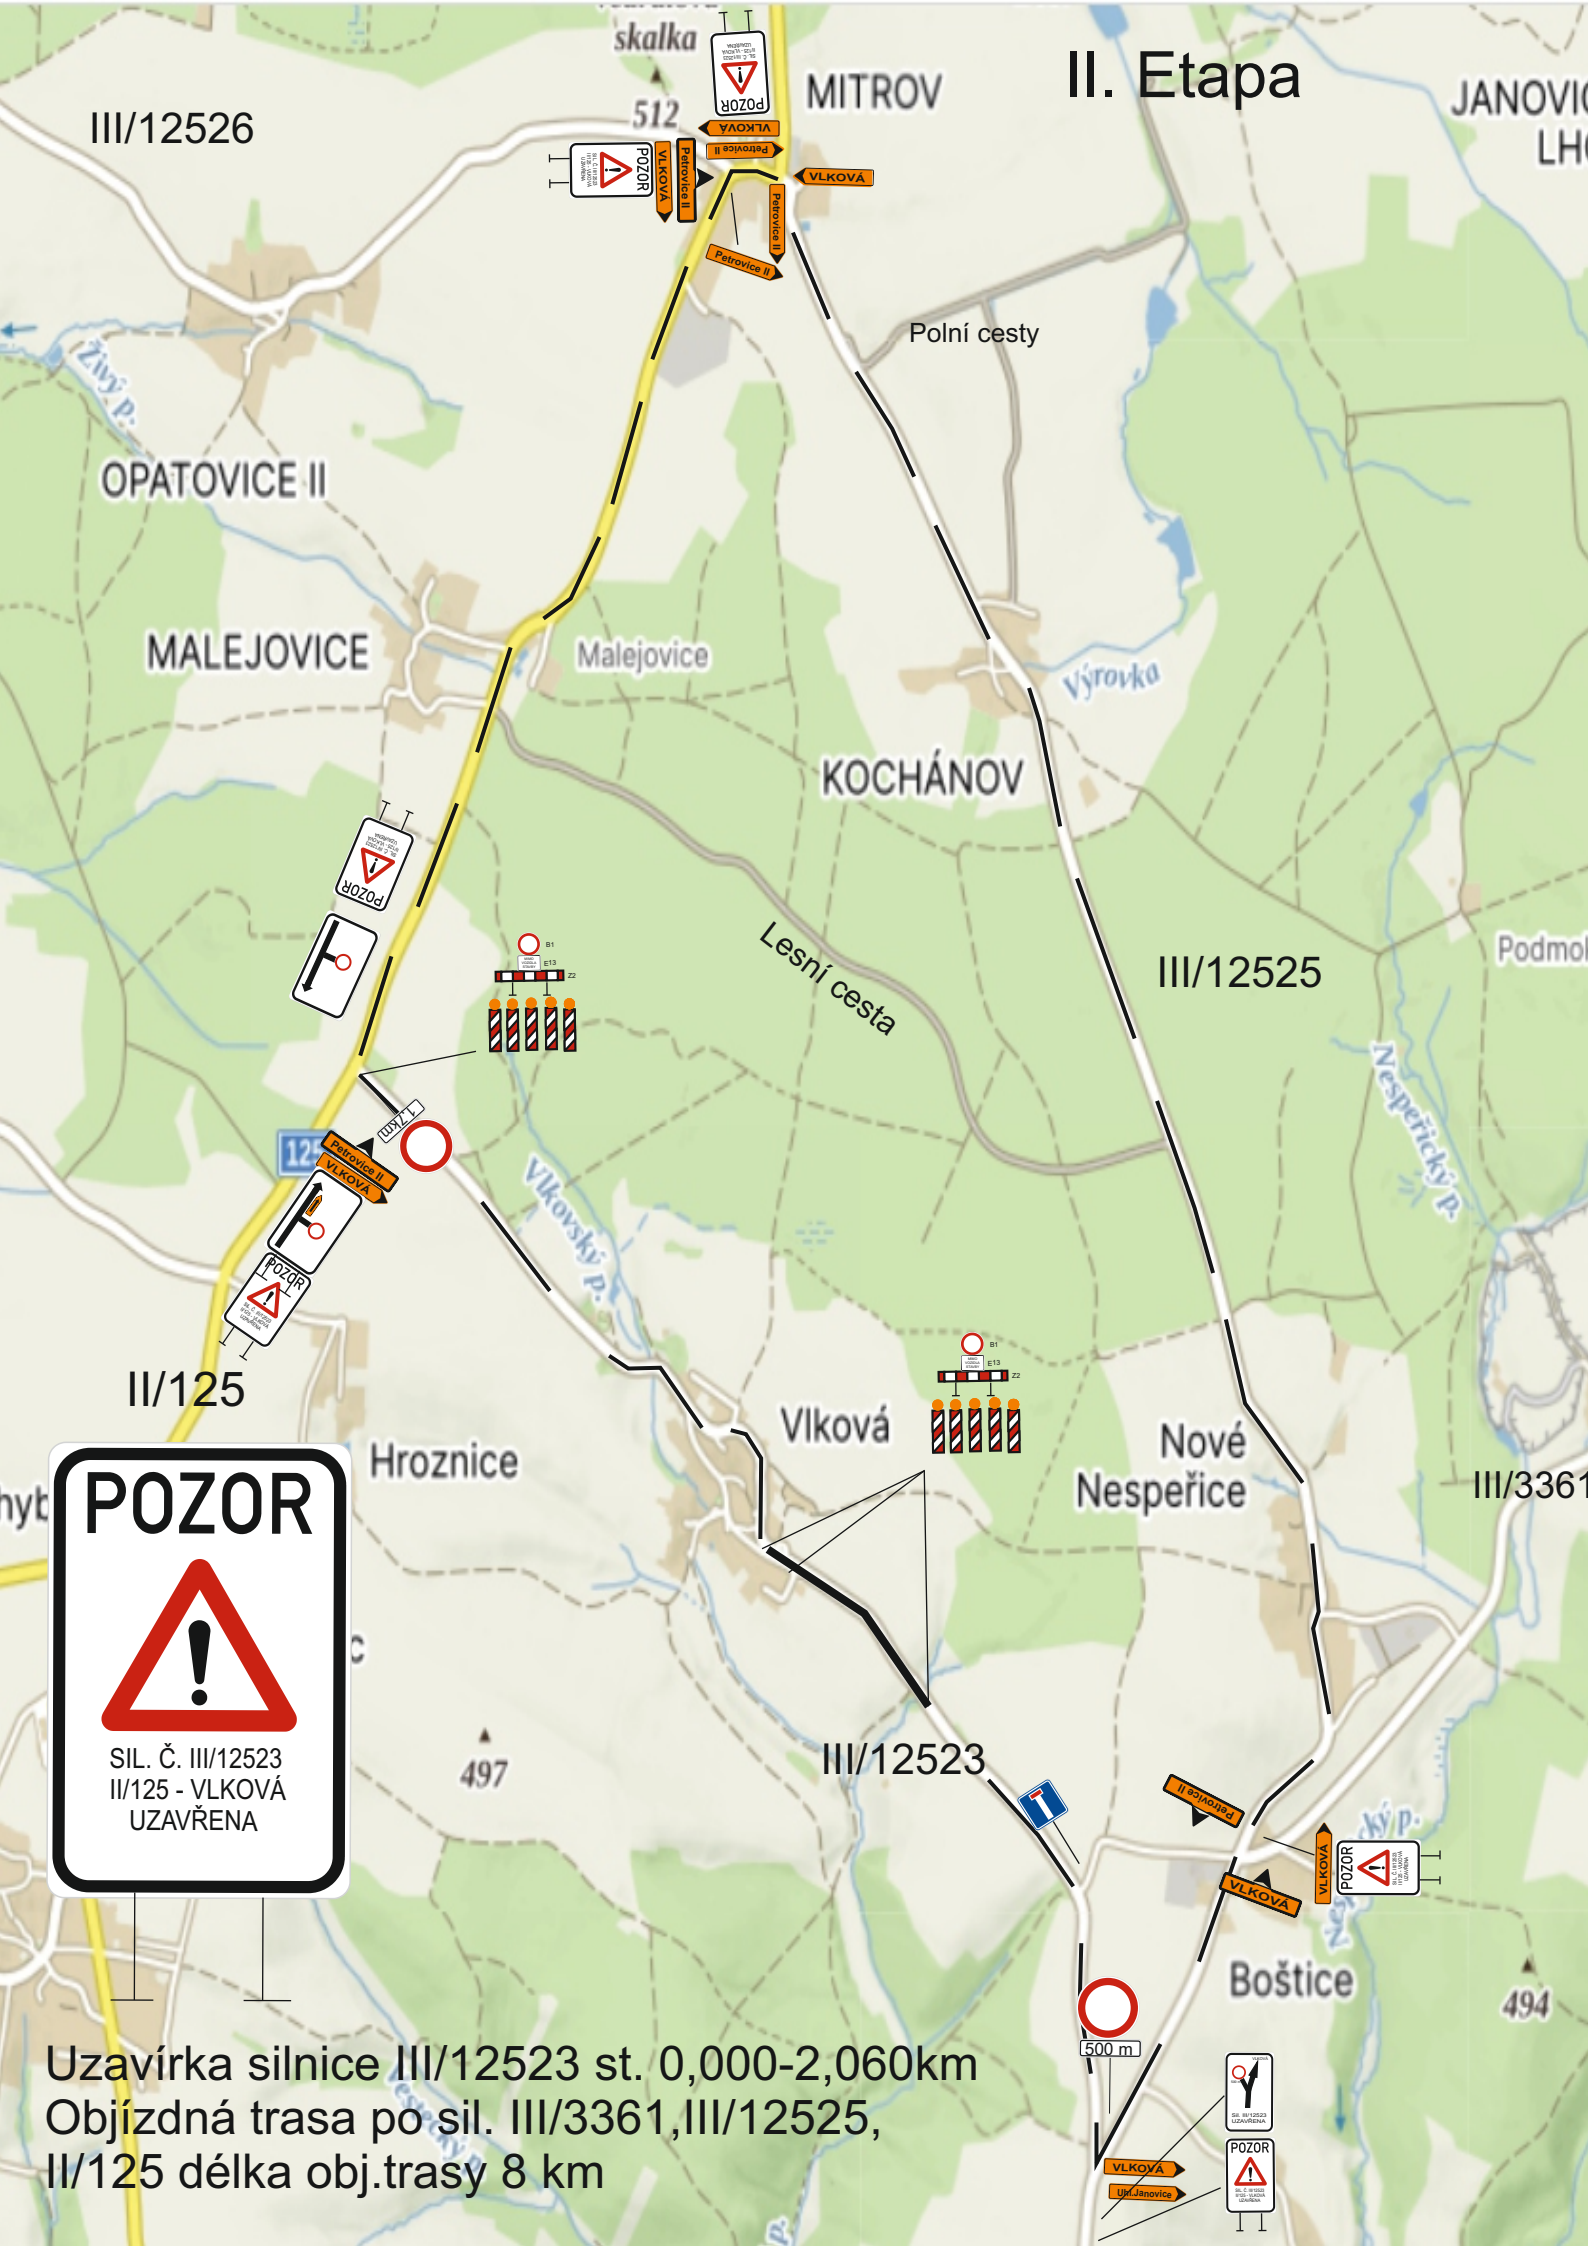

Uzavírka silnice III/12523 st. 0,000-2,060km
Objízdná trasa po sil. III/3361, III/12525,
II/125 délka obj.trasy 8 km